


1:50 @ A3

1m .5m 0m 1m 2m 3m 4m 5m 6m 7m 8m 9m 10m

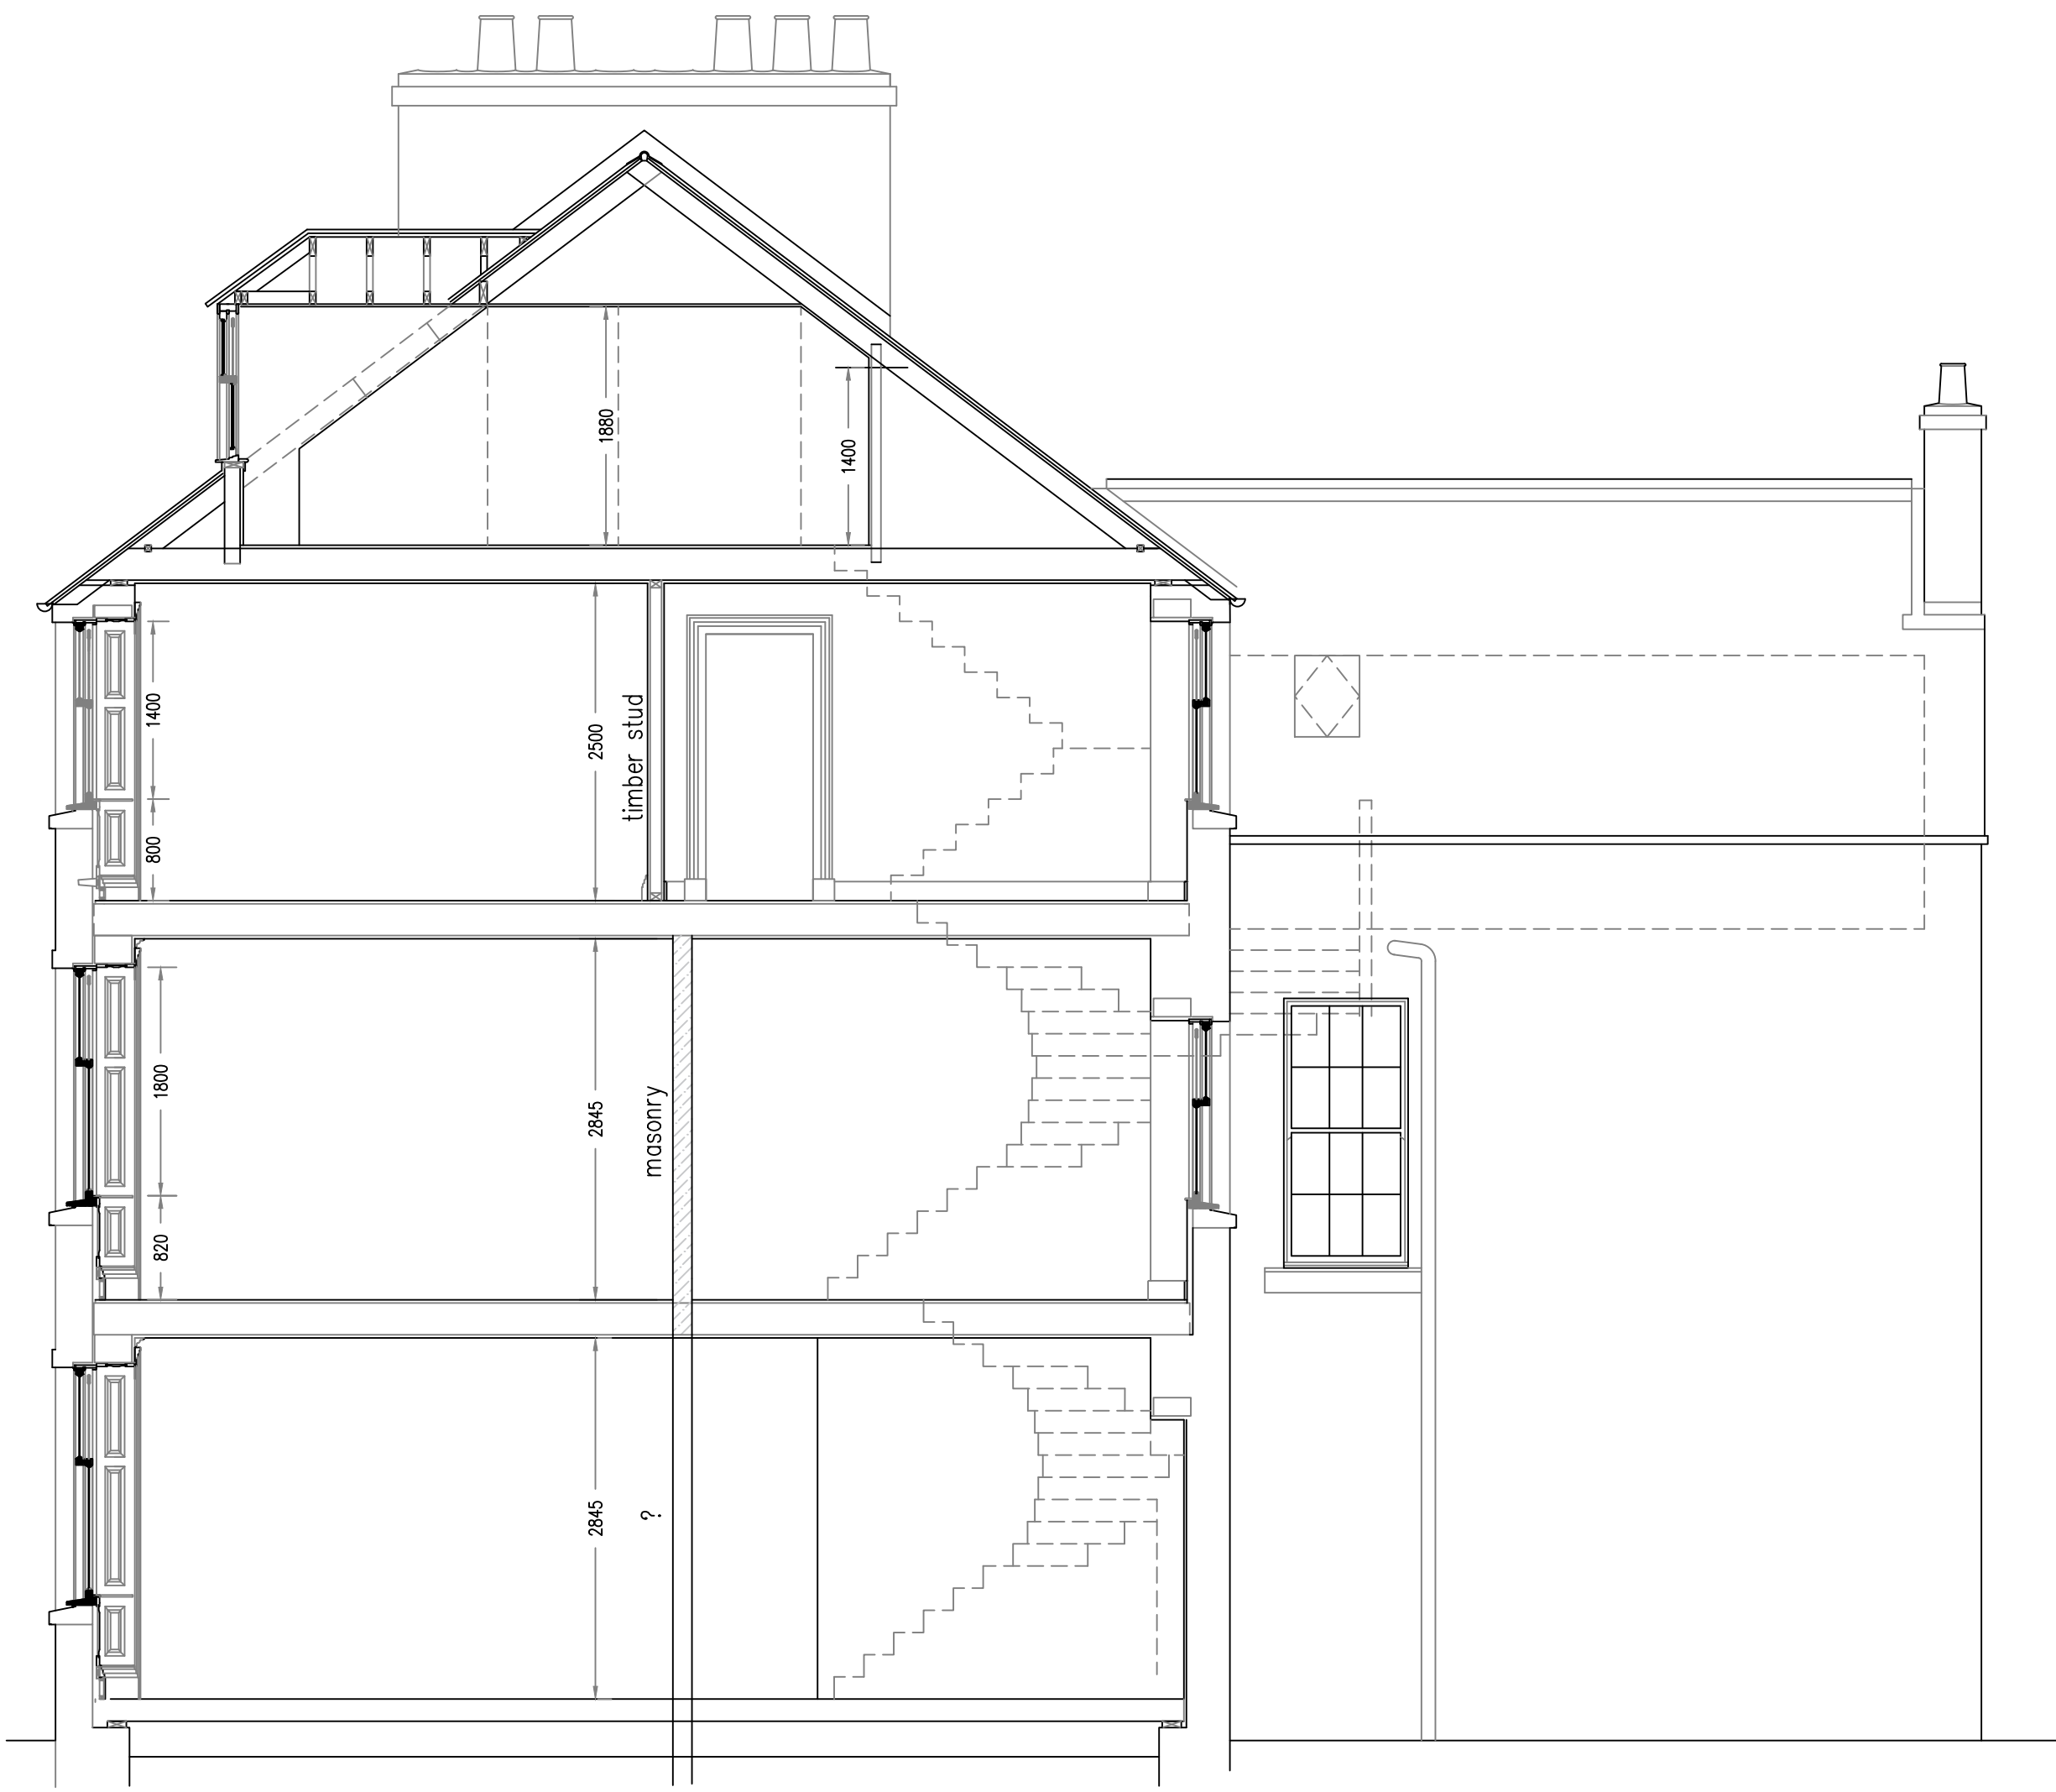

Rev 0 : 14/05/2020

Mr A Ali
71 Longrow
Campbeltown
Refurbishment & Alterations

JIM LOUGH
Surveying & Architectural Services
2 Riverside Gardens, Balloch, G83 8QP
e-mail : jim@jimlough.co.uk web : jimlough.co.uk
tel : 0777 1970 337

EXISTING SECTION

Project Ref 20.03.04 Drawing Number **10**